
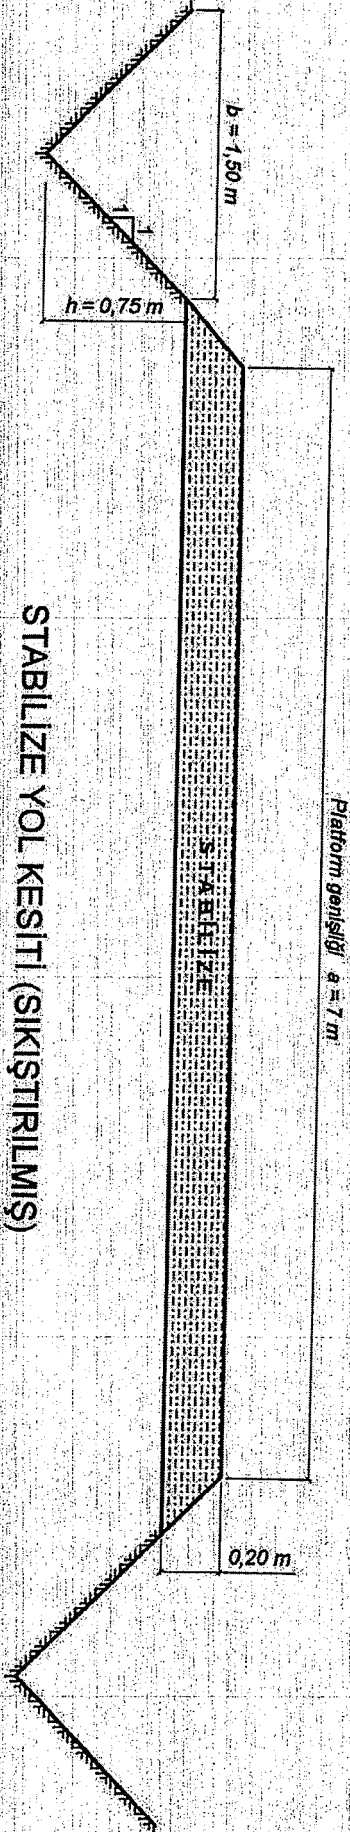


Ek- STABİLİZE YOL KESİT ÇİZİMİ

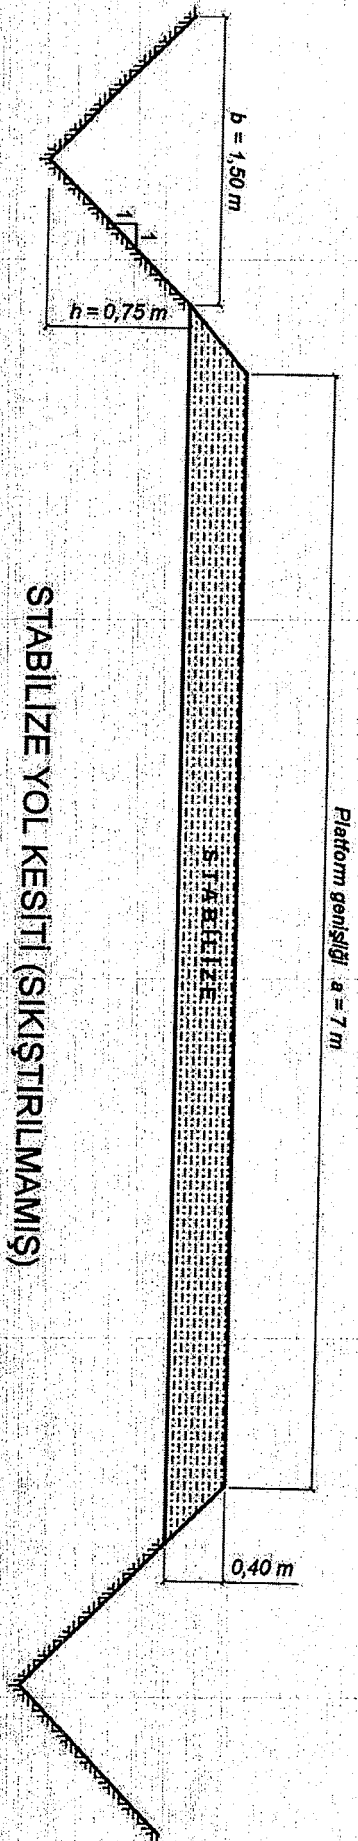

N & U